


PLAN

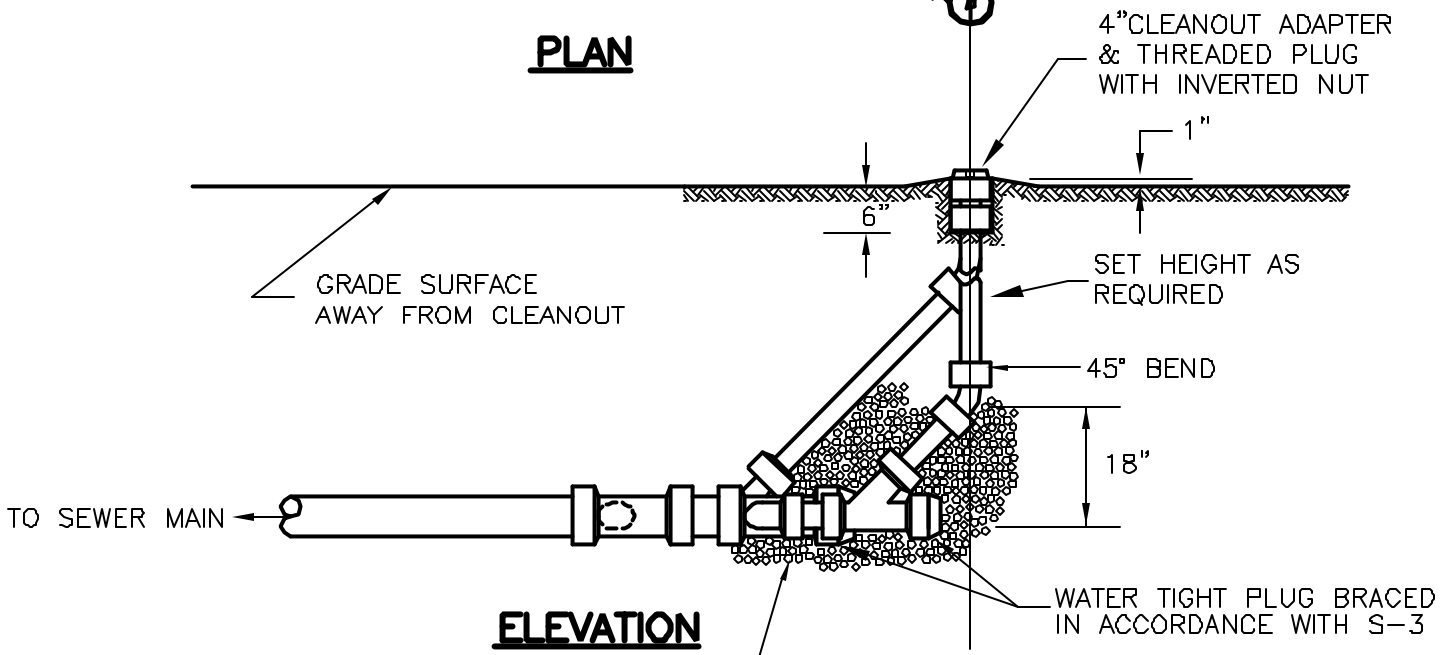

ELEVATION

LATERAL DIAMETER, D	ALLOWABLE NUMBER OF CONNECTIONS TO BE SERVED
4"	1
6"	2

AUGUSTA COUNTY SERVICE AUTHORITY
VERONA, VIRGINIA

SCALE: NONE

DRAWN BY:

DATE: APR. 2005

REVISED:

TYPICAL RESIDENTIAL
DOUBLE SERVICE CONNECTION

DRAWING NUMBER: S-3A

PAGE: 1 OF 1