


36X30 METER BOX AND CAST IRON FRAME
& POLYMER COVER IN ACCORDANCE WITH
THE APPROVED PRODUCTS LIST. INSTALL
LEVEL WITH FINISHED GRADE.

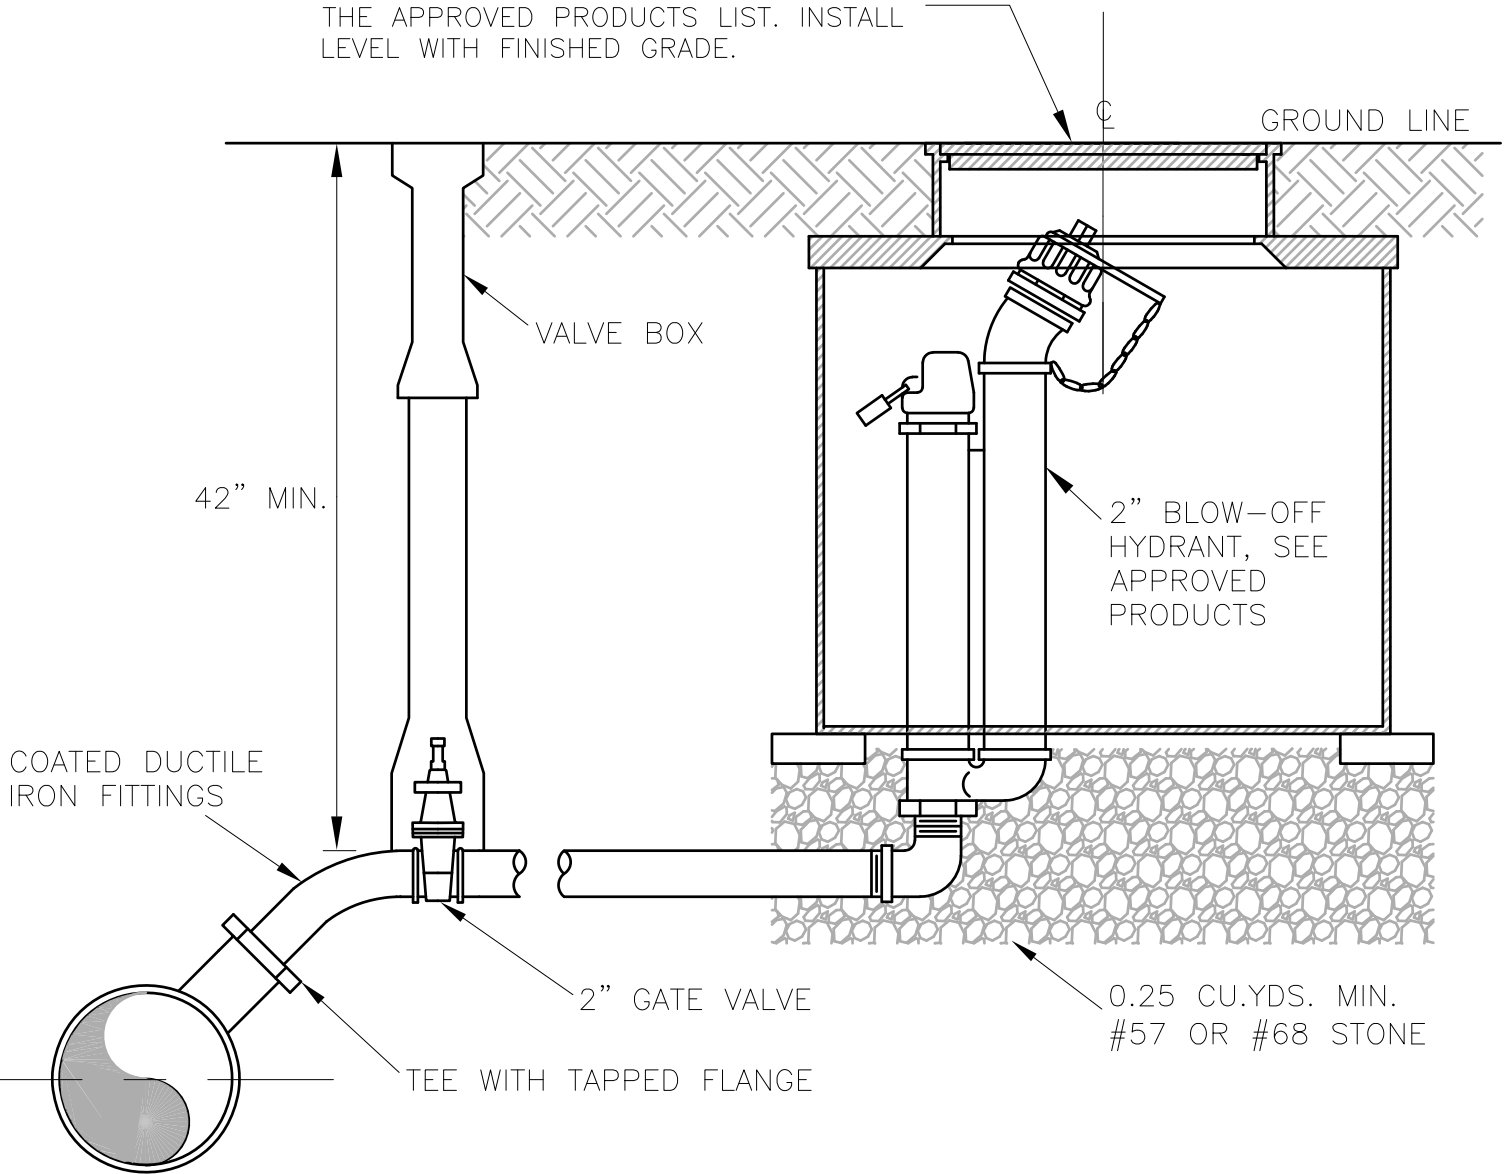

NOTE:
IF DRAIN HOLE WILL BE BELOW GROUND WATER
LEVELS, CONTRACTOR SHALL CONSULT ON-SITE
REPRESENTATIVE PRIOR TO INSTALLATION.

**AUGUSTA COUNTY SERVICE AUTHORITY
VERONA, VIRGINIA**

SCALE: NTS

DRAWN BY: ACSA

DATE: FEB. 1996

REVISED: OCT. 2020

**TYPICAL BLOW-OFF
ASSEMBLY**

DRAWING NUMBER: W-3B

PAGE: 1 OF 1